



Pavillon Helena 4
450 8-Eck


Dach

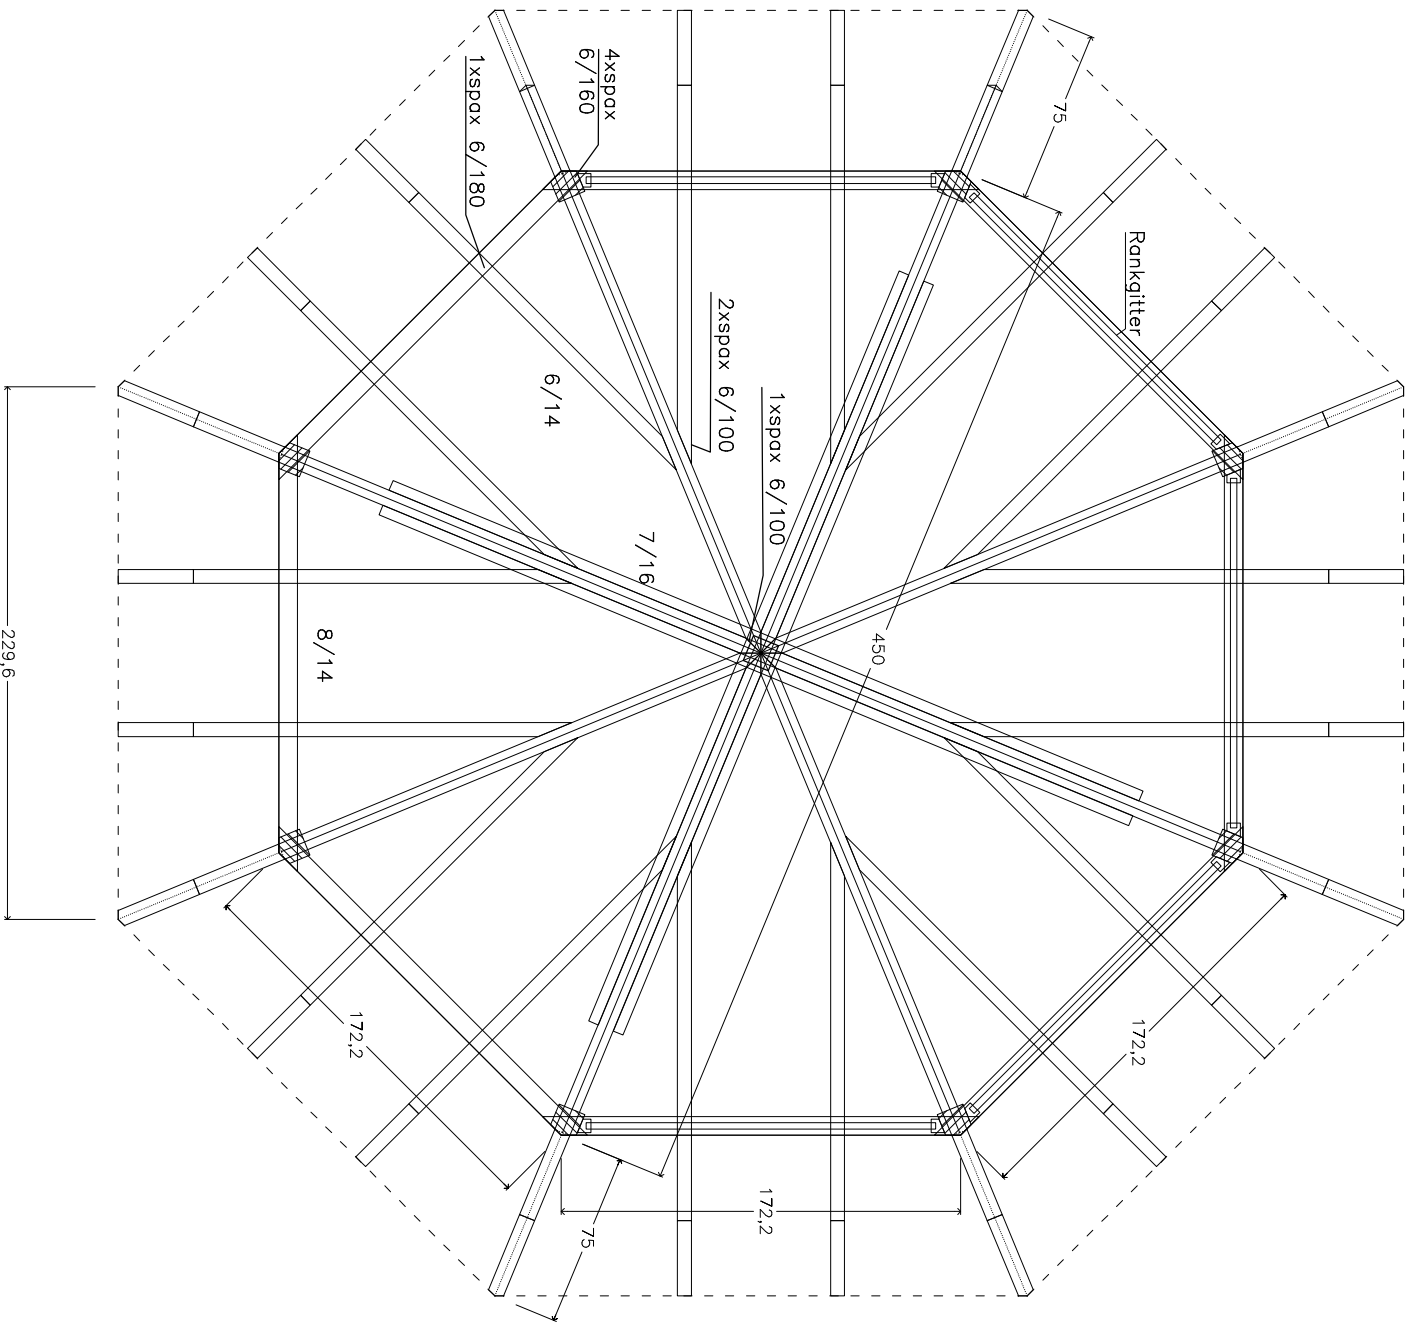

Pavillon Helena 4
450 8-Eck

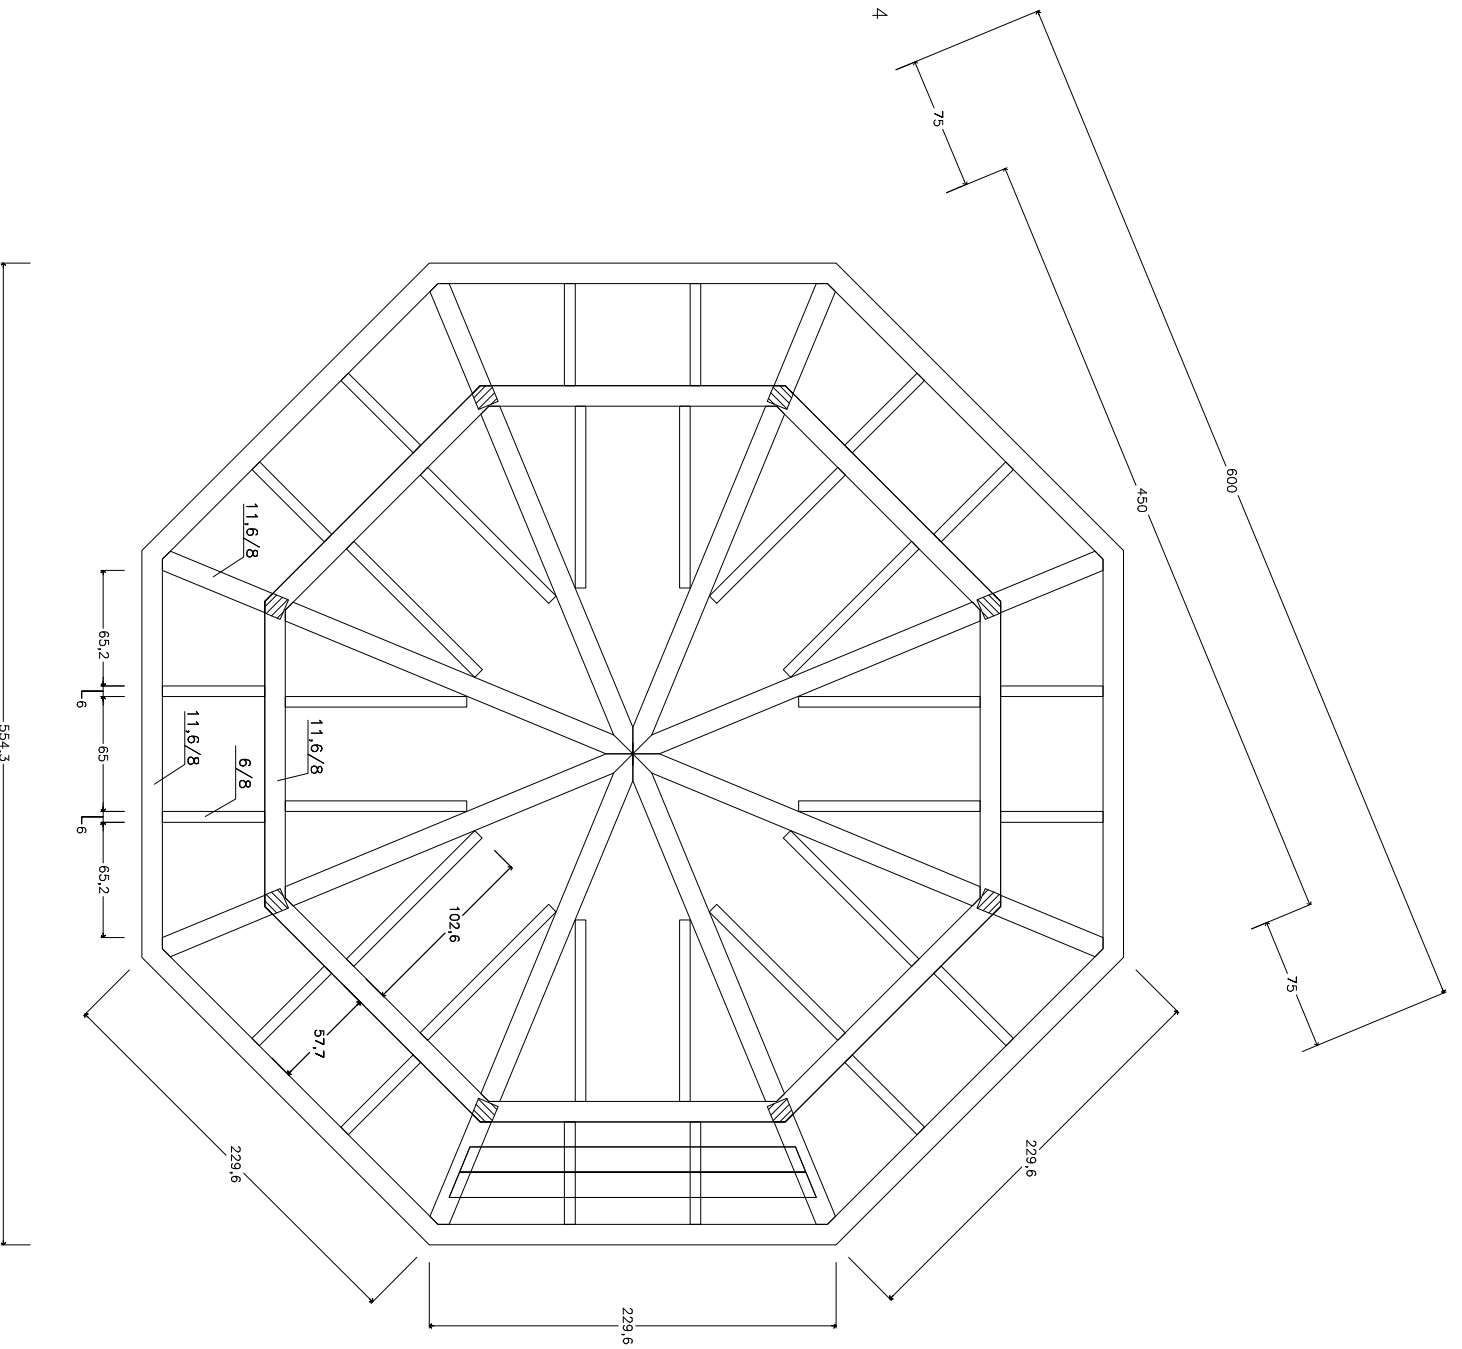

Pavillon Helena 4
450 8-Eck

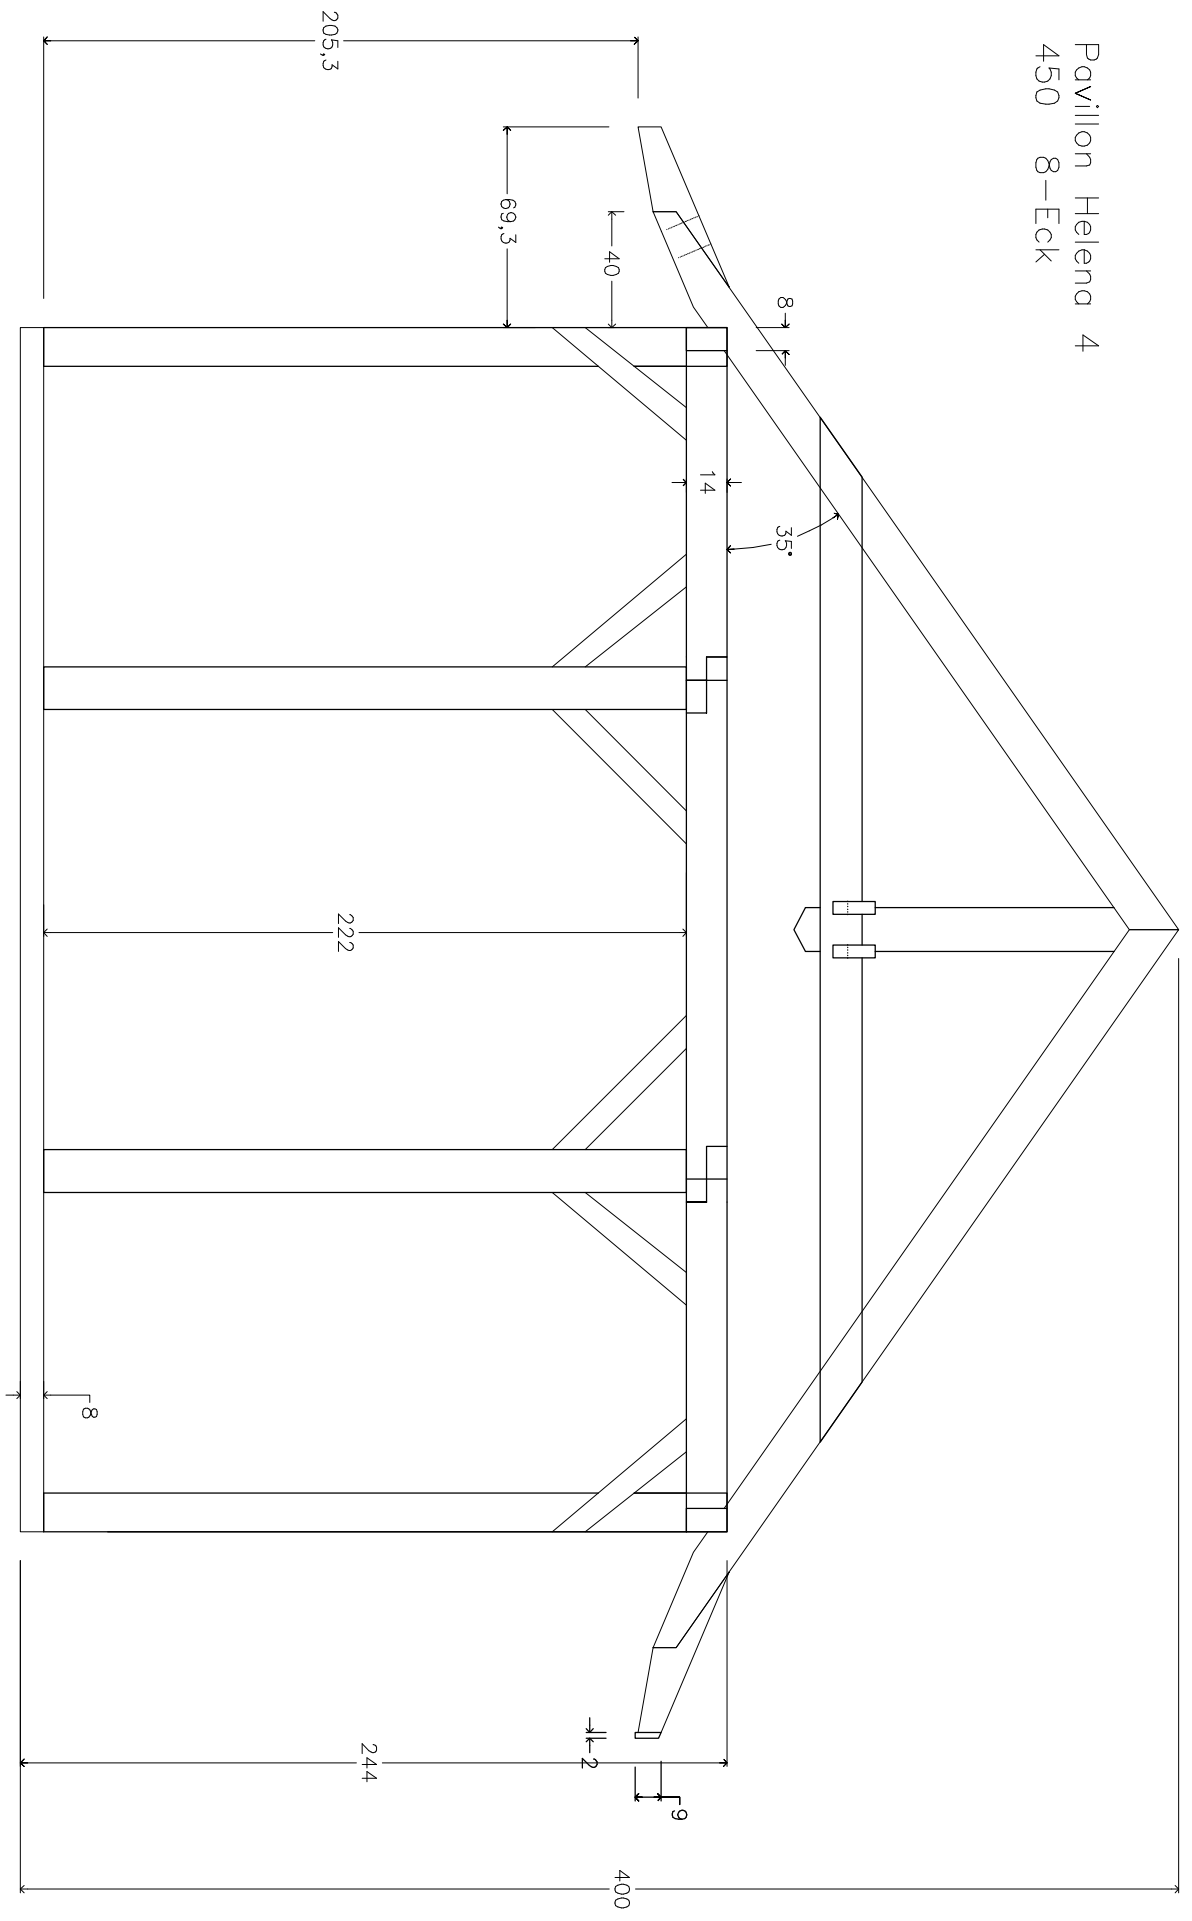

Pavillon Helena 4
450 8-Eck

X5

